


GROUND FLOOR PLAN

**World Servants**

Project:		<b>TEACHERS QUARTERS</b>
Client:		<b>ASSEMBLIES OF GOD RELIEF AND DEVELOPMENT SERVICES</b>
Location:		TONGO-BEO UPPER EAST REGION
Description:		GROUND FLOOR PLAN
Scale:	1:100 & 1:2500	Sheet No.
Drawn:	Wisdom	<b>1</b>
Checked By:	AAH	
Date:	7th November, 2008	

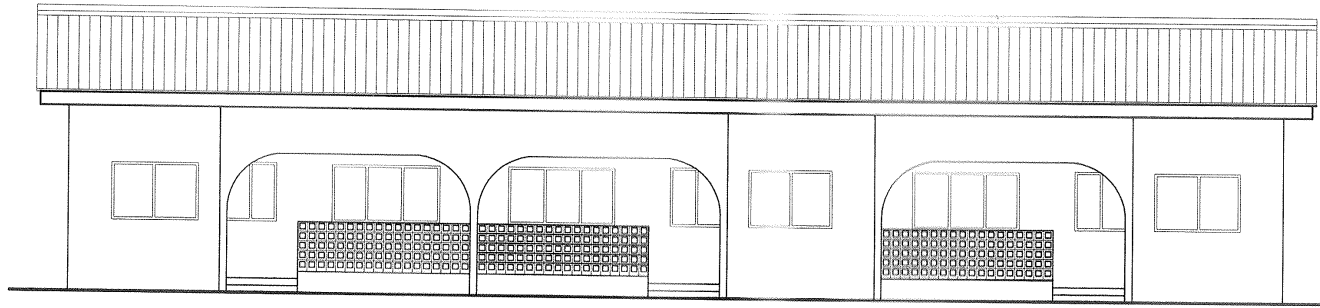

FRONT ELEVATION



BACK ELEVATION

Project:

**TEACHERS QUATERS**

Client:

**ASSEMBLIES OF GOD RELIEF AND  
DEVELOPMENT SERVICES**

Location:

TONGO-BEO  
UPPER EAST REGION

Description:

FRONT AND BACK ELEVATION

Scale: 1:100 & 1:2500

Drawn: Wisdom

Checked By: AAH

Date: 7th November, 2008

Sheet No.

**4**